


FAIRWAY MODEL. BASIC EQUIPMENT.
COSTA ESURI COMPLEX. PLOT R20. AYAMONTE (HUELVA)




THE LINKS[®]

BY MANDERLEY

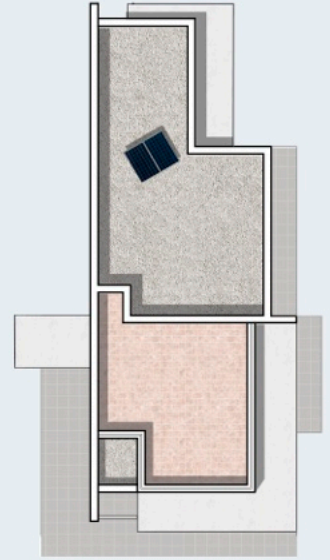

OVERHEAD VIEW
SCALE 1:300

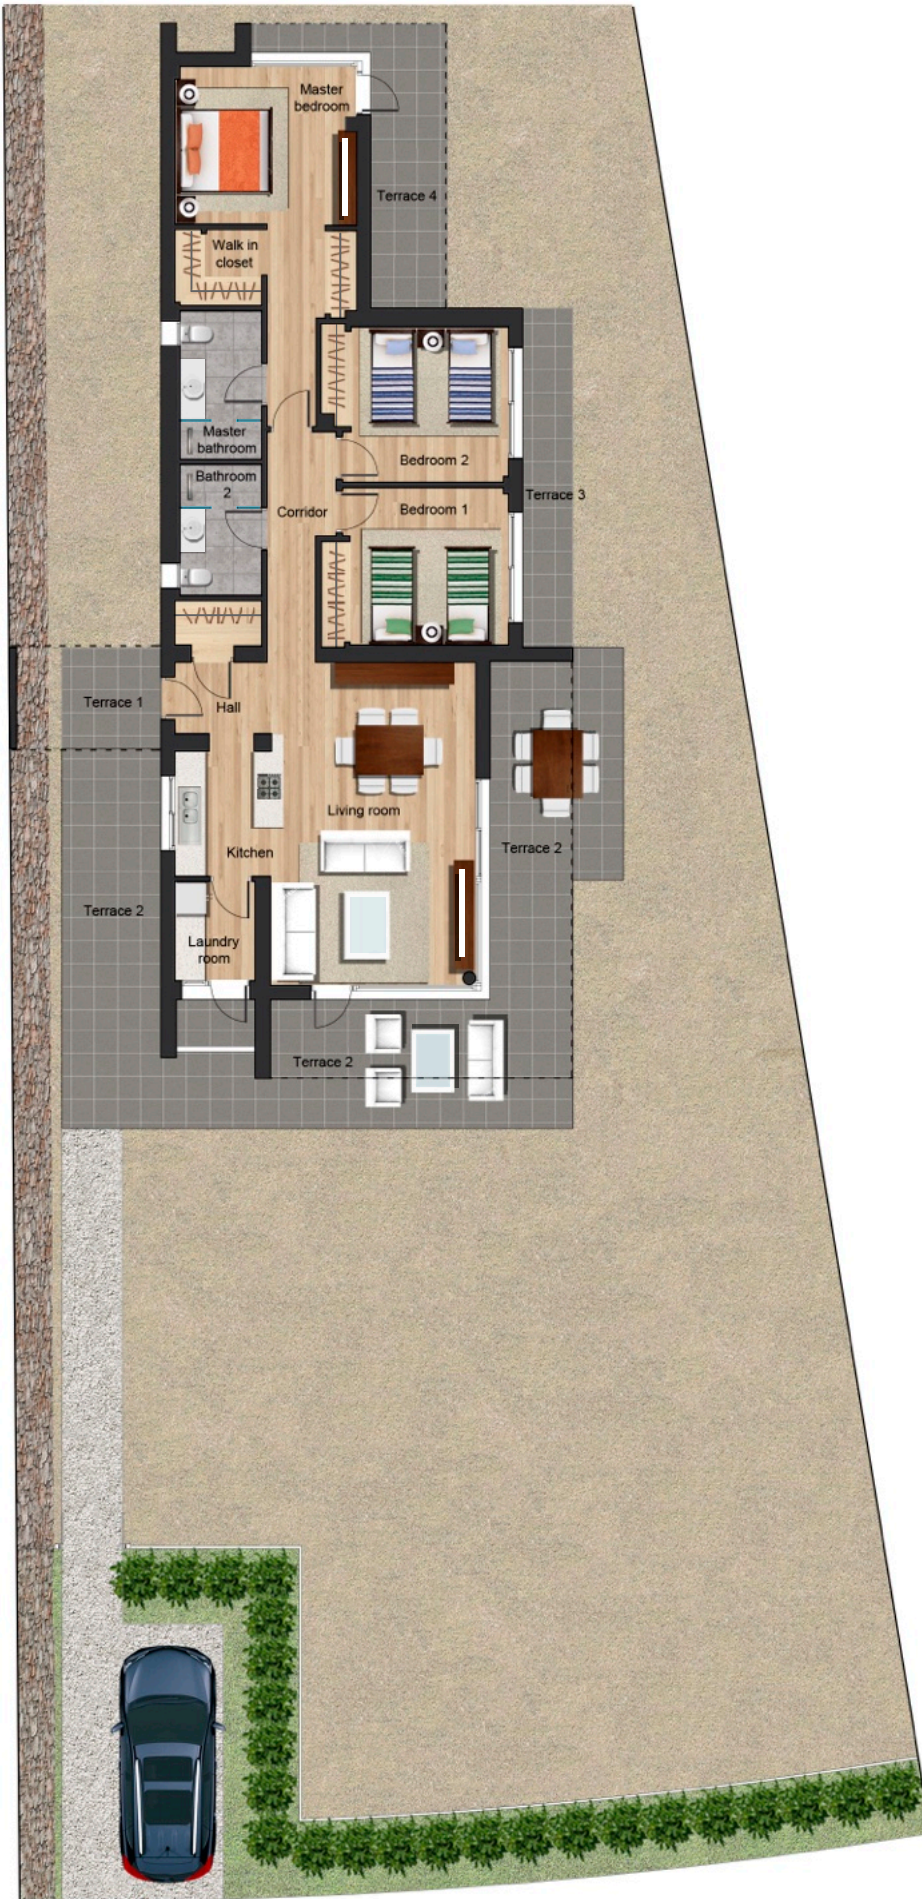

FLOOR PLAN
SCALE 1:150

Total Area (sqm)	152.81	
Built area	151.70	
House	115.03	
Covered terraces		
- Terrace 1	6.14	36.67
- Terrace 2	20.43	
- Terrace 4	9.95	
Communal area	1.11	

Open terraces (sqm)	36.85	
Terrace 2	30.12	
Terrace 3	6.73	

Total Net living area (sqm)	95.52	
Hall + corridor	4.77	
Living room	25.14	
Kitchen	6.14	
Laundry room	3.19	
Corridor	5.45	
Master bedroom	16.73	
Walk in closet	2.70	
Master bathroom	4.85	
Bedroom 2	11.24	
Bedroom 3	11.03	
Bathroom 2	4.28	

CAUTION: This document is of a merely informative and non-contractual nature. The areas referred on this plan are orientative and subject to changes due to technical, legal or commercial reasons. The furniture that appears in this plan is for guidance only and is not part of the final product.